



DEPARTMENT OF REGULATORY AND ECONOMIC RESOURCES (RER)
BOARD AND CODE ADMINISTRATION DIVISION

NOTICE OF ACCEPTANCE (NOA)

MIAMI-DADE COUNTY
PRODUCT CONTROL SECTION
11805 SW 26 Street, Room 208
Miami, Florida 33175-2474
T (786) 315-2590 F (786) 315-2599
www.miamidade.gov/economy

Kennedy Skylights, LLC
5294 Tower Way
Sanford, FL 32773

SCOPE:

This NOA is being issued under the applicable rules and regulations governing the use of construction materials. The documentation submitted has been reviewed and accepted by Miami-Dade County RER-Product Control Section to be used in Miami Dade County and other areas where allowed by the Authority Having Jurisdiction (AHJ).

This NOA shall not be valid after the expiration date stated below. The Miami-Dade County Product Control Section (In Miami Dade County) and/or the AHJ (in areas other than Miami Dade County) reserve the right to have this product or material tested for quality assurance purposes. If this product or material fails to perform in the accepted manner, the manufacturer will incur the expense of such testing and the AHJ may immediately revoke, modify, or suspend the use of such product or material within their jurisdiction. RER reserves the right to revoke this acceptance, if it is determined by Miami-Dade County Product Control Section that this product or material fails to meet the requirements of the applicable building code.

This product is approved as described herein, and has been designed to comply with the Florida Building Code, including the High Velocity Hurricane Zone.

DESCRIPTION: Series ICMG Aluminum Skylight

APPROVAL DOCUMENT: Drawing titled "ICMG Subframe Plan, Deck Plan, Skylight Plan and Skylight Section", sheets 4 through 4 of 4, dated 07/01/2010, prepared by Kennedy Skylights, signed and sealed by James D. Wells, Jr., P.E., bearing the Miami-Dade County Product Control revision stamp with the Notice of Acceptance number and expiration date by the Miami-Dade County Product Control Section.

MISSILE IMPACT RATING: Large and Small Missile Impact Resistant

LABELING: Each unit shall bear a permanent label with the manufacturer's name or logo, city, state and following statement: "Miami-Dade County Product Control Approved", unless otherwise noted herein.

RENEWAL of this NOA shall be considered after a renewal application has been filed and there has been no change in the applicable building code negatively affecting the performance of this product.

TERMINATION of this NOA will occur after the expiration date or if there has been a revision or change in the materials, use, and/or manufacture of the product or process. Misuse of this NOA as an endorsement of any product, for sales, advertising or any other purposes shall automatically terminate this NOA. Failure to comply with any section of this NOA shall be cause for termination and removal of NOA.

ADVERTISEMENT: The NOA number preceded by the words Miami-Dade County, Florida, and followed by the expiration date may be displayed in advertising literature. If any portion of the NOA is displayed, then it shall be done in its entirety.

INSPECTION: A copy of this entire NOA shall be provided to the user by the manufacturer or its distributors and shall be available for inspection at the job site at the request of the Building Official.

This NOA revises NOA # 09-0630.09 and consists of this page 1 and evidence pages E-1, as well as approval document mentioned above.

The submitted documentation was reviewed by Carlos M. Utrera, P.E.



[Signature]
12/01/2014

NOA No. 13-0222.13
Expiration Date: September 22, 2015
Approval Date: December 11, 2014
Page 1

NOTICE OF ACCEPTANCE: EVIDENCE SUBMITTED

A. DRAWINGS

1. Drawing titled "ICMG Subframe Plan, Deck Plan, Skylight Plan and Skylight Section", sheets 4 through 4 of 4, dated 07/01/2010, prepared by Kennedy Skylights, signed and sealed by James D. Wells, Jr., P.E.

B. TESTS "Submitted under NOA # 09-0630.09"

1. Test reports on 1) Air Infiltration Test, per FBC, TAS 202-94
2) Uniform Static Air Pressure Test, Loading per FBC TAS 202-94
3) Water Resistance Test, per FBC, TAS 202-94
4) Large Missile Impact Test per FBC, TAS 201-94
5) Cyclic Wind Pressure Loading per FBC, TAS 203-94
along with marked-up drawings and installation diagram of Series ICMG Aluminum Skylights, prepared by National Certified Testing Laboratories, Test Report No. 210-3041-1,2, dated 10/05/2004, signed and sealed by Gerald J. Ferrara, P.E.

C. CALCULATIONS "Submitted under NOA # 09-0630.09"

1. Anchor calculations prepared by J & L Wells Consulting LLC, on 08/04/2010, signed and sealed by James D. Wells, Jr., P.E.

D. QUALITY ASSURANCE

1. Miami-Dade Department of Regulatory and Economic Resources (RER)

E. MATERIAL CERTIFICATIONS

1. Notice of Acceptance No. 11-1026.06 issued to Cardinal LG Company for their "Cardinal Sea-Storm PET Glass Interlayer", approved on 11/15/2012 and expiring on 01/13/2016.

F. STATEMENTS

1. Statement letter of code conformance to 2010 FBC issued by J & L Wells Consulting LLC, dated 11/28/2012, signed and sealed by James D. Wells, Jr., P.E.
2. Statement letter of no financial interest, issued by J & L Wells Consulting LLC, dated 11/28/2012, signed and sealed by James D. Wells, Jr., P.E.




12/01/2014

Carlos M. Utrera, P.E.
Product Control Examiner
NOA No. 13-0222.13


Expiration Date: September 22, 2015
Approval Date: December 11, 2014

NOTE:

- (1) ALL ROOFING DETAILS SHALL COMPLY WITH FLORIDA BUILDING CODE 2010.
- (2) 4" MINIMUM DISTANCE FROM ANGLE LIP TO ROOF SURFACES IS FOR SHINGLE OR B.U.R. WITHOUT INSULATION. FOR INSULATION AND TILE ROOF ADD TILE HEIGHT AND INSULATION THICKNESS TO 4".
- (3) ANCHORS TO BE MADE FROM NON-CORROSIVE MATERIAL COMPATIBLE WITH ALUMINUM.
- (4) NO ONE-THIRD INCREASE IN THE DESIGN PRESSURE WAS USED.
- (5) TESTED TO TAS 201, TAS 202, AND TAS 203.

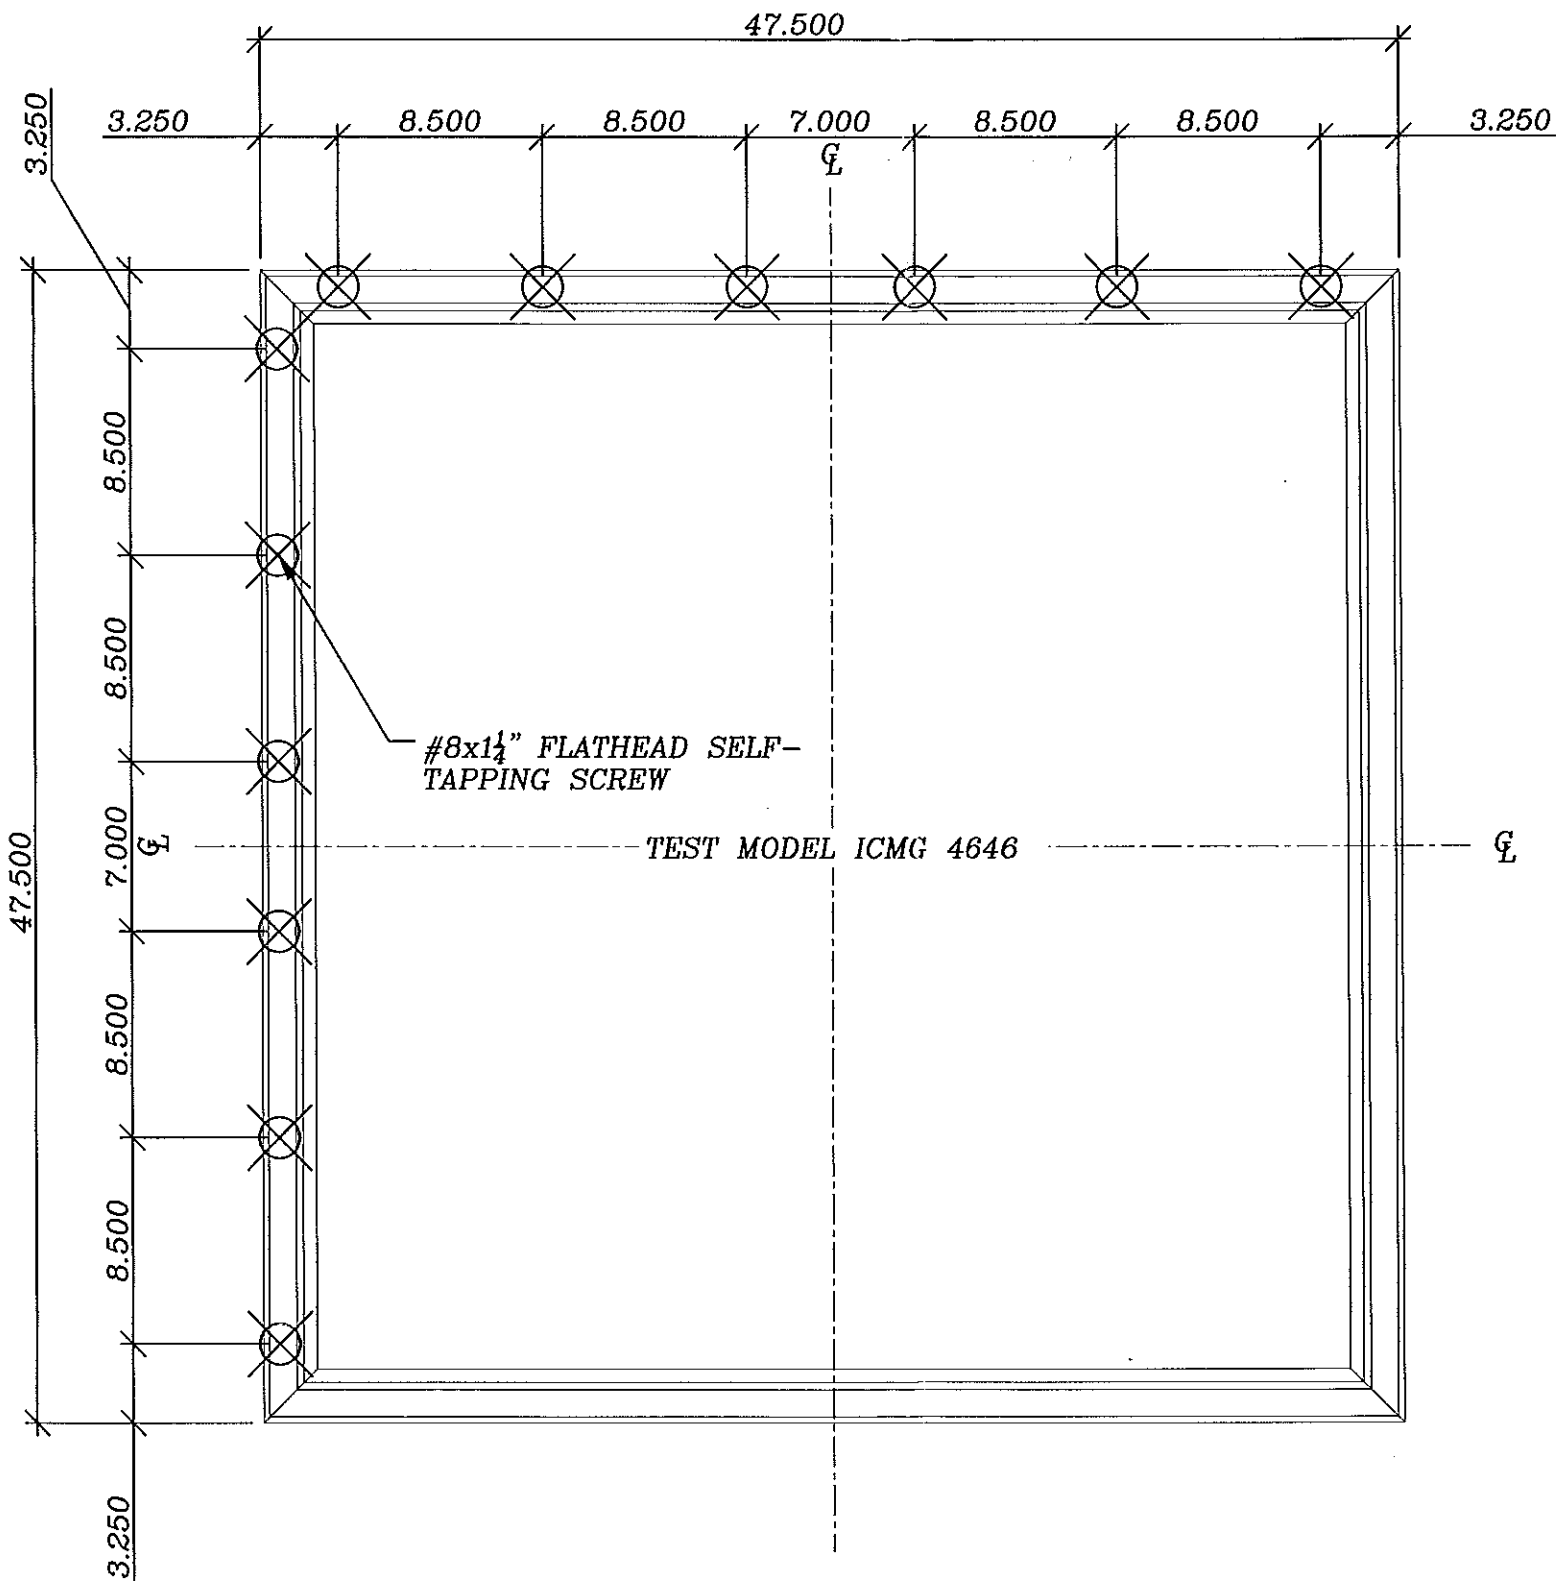

DESIGN PRESSURE RATING \pm 60 PSF
LARGE MISSILE IMPACT RESISTANT

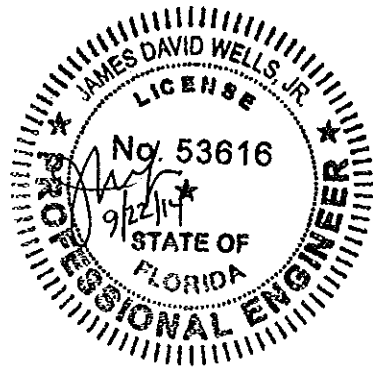

PRODUCT REVISED
as complying with the Florida
Building Code
Acceptance No. 13-0122.13
Expiration Date 07/22/2015
By *[Signature]*
Miami Dade Product Control

FASTENER SCHEDULE-
SKYLIGHT FRAME TO
WOOD SUB-FRAME

#8x1 1/4" FLAT HEAD SELF TAPPING SCREWS		
MODEL	QTY. PER LONG SIDE	QTY. PER SHORT SIDE
4646	6	6
3046	6	4
3030	4	4
2269	9	3
2246	6	3
2230	4	3
2222	3	3
1446	6	2
1430	4	2
1422	3	2
1414	2	2

DRAWINGS PREPARED FOR:

KENNEDY SKYLIGHTS

PROJECT NAME:

ICMG
SUBFRAME PLAN

Engineer of Record: James D. Wells, Jr., P.E.
Professional Engineer No. 53816
J & L Wells Consulting LLC
1453 Arbutus Circle
Oviedo, FL 32765
(407) 496-5489
Certificate of Authorization No. 27162

PROJECT #:


DATE: 7.1.2010

SCALE: AS NOTED

REV	DATE	DESCRIPTION

SHEET:


1 of 4

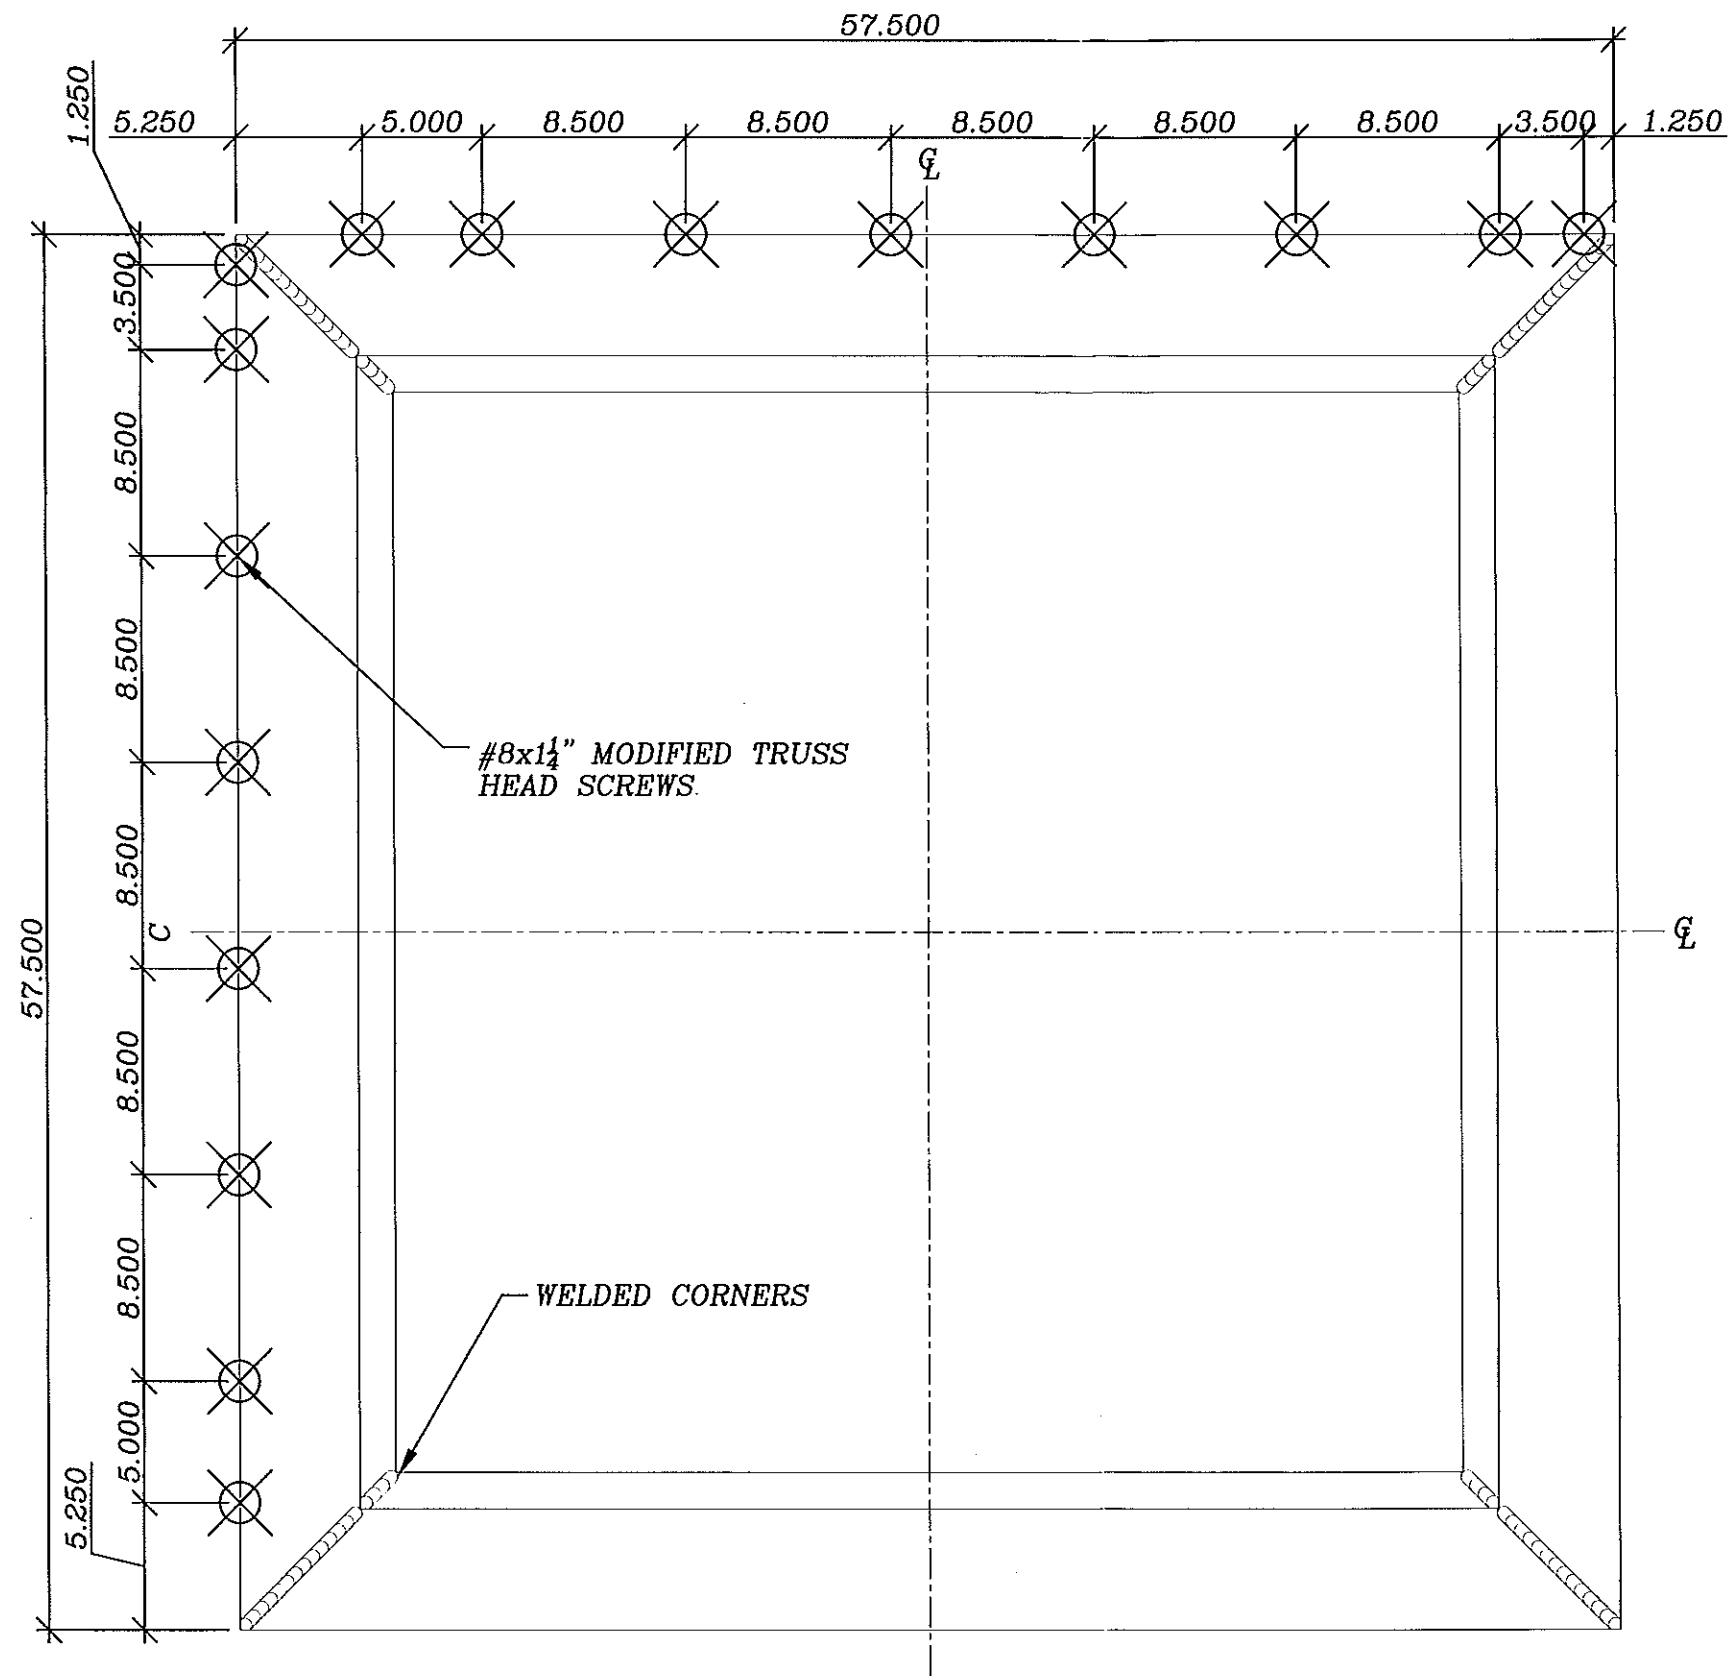


UNIT DIMENSIONS		
MODEL	LONG SIDE	SHORT SIDE
4646	57.5	57.5
3046	57.5	41.5
3030	41.5	41.5
2269	80.5	33.5
2246	57.5	33.5
2230	41.5	33.5
2222	33.5	33.5
1446	57.5	25.5
1430	41.5	25.5
1422	33.5	25.5
1414	25.5	25.5

FASTENER SCHEDULE— CURB TO DECK		
#6x1 5/8" DRYWALL SCREWS		
MODEL	QTY. PER LONG SIDE	QTY. PER SHORT SIDE
4646	8	8
3046	8	6
3030	6	6
2269	11	5
2246	8	5
2230	6	5
2222	5	5
1446	8	4
1430	6	4
1422	5	4
1414	4	4

PRODUCT REVISED
as complying with the Florida
Building Code
Acceptance No. 13-0222.13
Expiration Date 09/22/2015
By *[Signature]*
Miami Dade Product Control

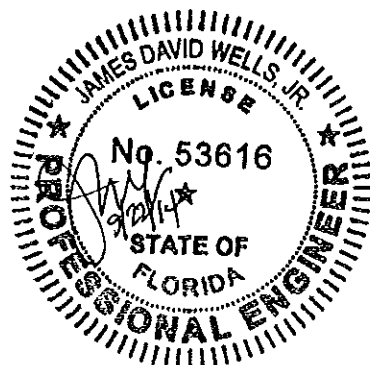

DRAWINGS PREPARED FOR: KENNEDY SKYLIGHTS		PROJECT NAME: ICMG DECK PLAN	Engineer of Record: James D. Wells, Jr., P.E. Professional Engineer No. 53616 J & L Wells Consulting LLC 1453 Arbutus Circle Oviedo, FL 32765 (407) 496-5489 Certificate of Authorization No. 27162	PROJECT #: DATE: 7.1.2010 SCALE: AS NOTED	REV. DATE DESCRIPTION	SHEET: 2 of 4
DRAWN BY: RV	CHECKED BY: RV	DRAWING FILE:				

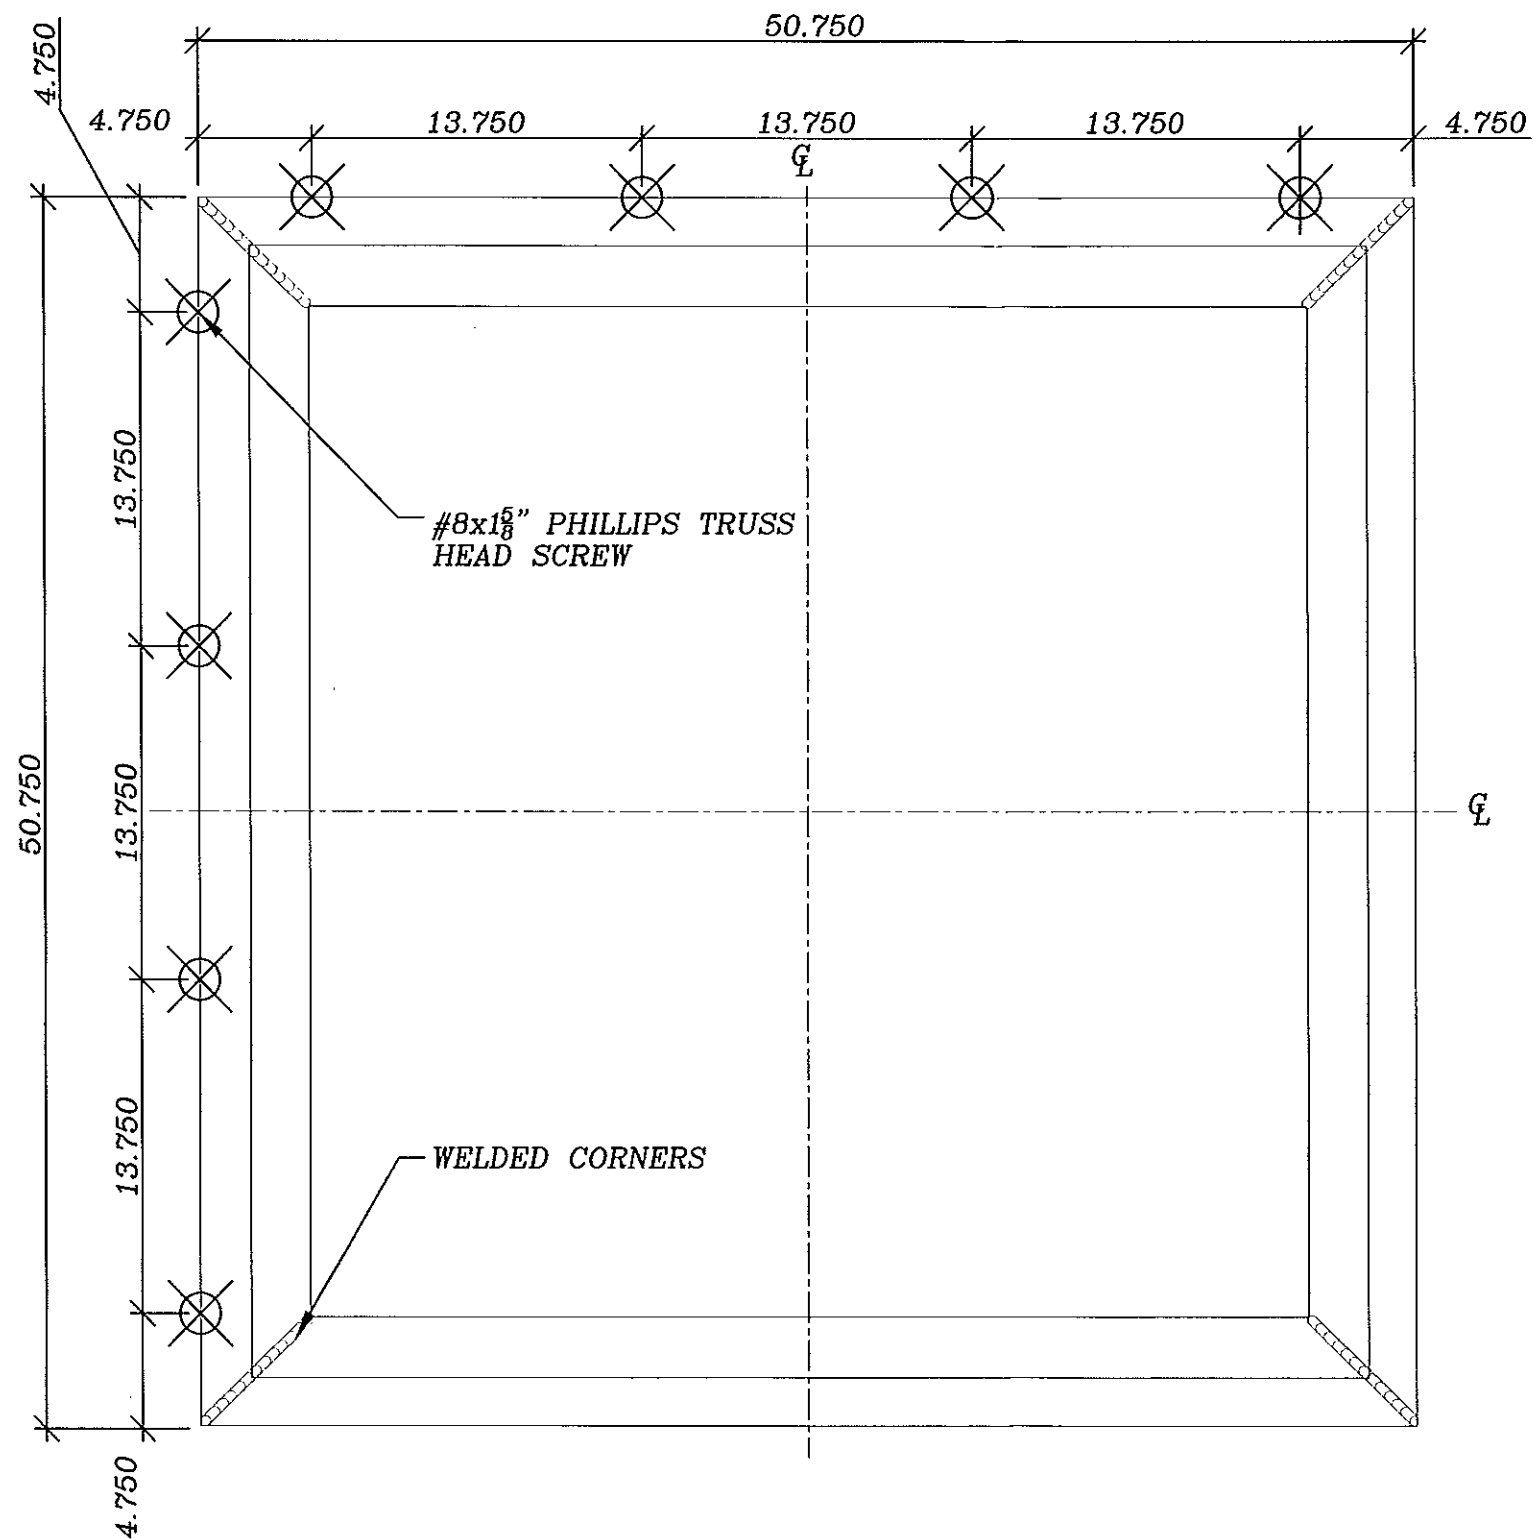


DESIGN PRESSURE RATING \pm 60 PSF
LARGE MISSILE IMPACT RESISTANT

FASTENER SCHEDULE— SKYLIGHT TO CURB

#8x1 5/8" PHILLIPS TRUSS HEAD SCREWS

MODEL	QTY. PER LONG SIDE	QTY. PER SHORT SIDE
4646	4	4
3046	4	3
3030	3	3
2269	5	3
2246	4	3
2230	3	3
2222	3	3
1446	4	2
1430	3	2
1422	3	2
1414	2	2

PRODUCT REVISED
as complying with the Florida
Building Code
Acceptance No. 13-0222-13
Expiration Date 09/22/2015
By *[Signature]*
Miami Dade Product Control

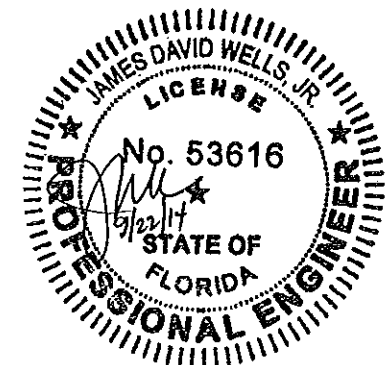

DRAWINGS PREPARED FOR:
KENNEDY SKYLIGHTS


PROJECT NAME:
ICMG
SKYLIGHT PLAN

Engineer of Record: James D. Wells, Jr., P.E.
Professional Engineer No. 53616
J & L Wells Consulting LLC
1453 Arbitus Circle
Oviedo, FL 32765
(407) 496-5489
Certificate of Authorization No. 27162


REV.	DATE	DESCRIPTION

3 of 4

NOTE:
CURB SUPPLIED/ INSTALLED BY OTHERS.
(APPROVED BY MIAMI-DADE COUNTY)

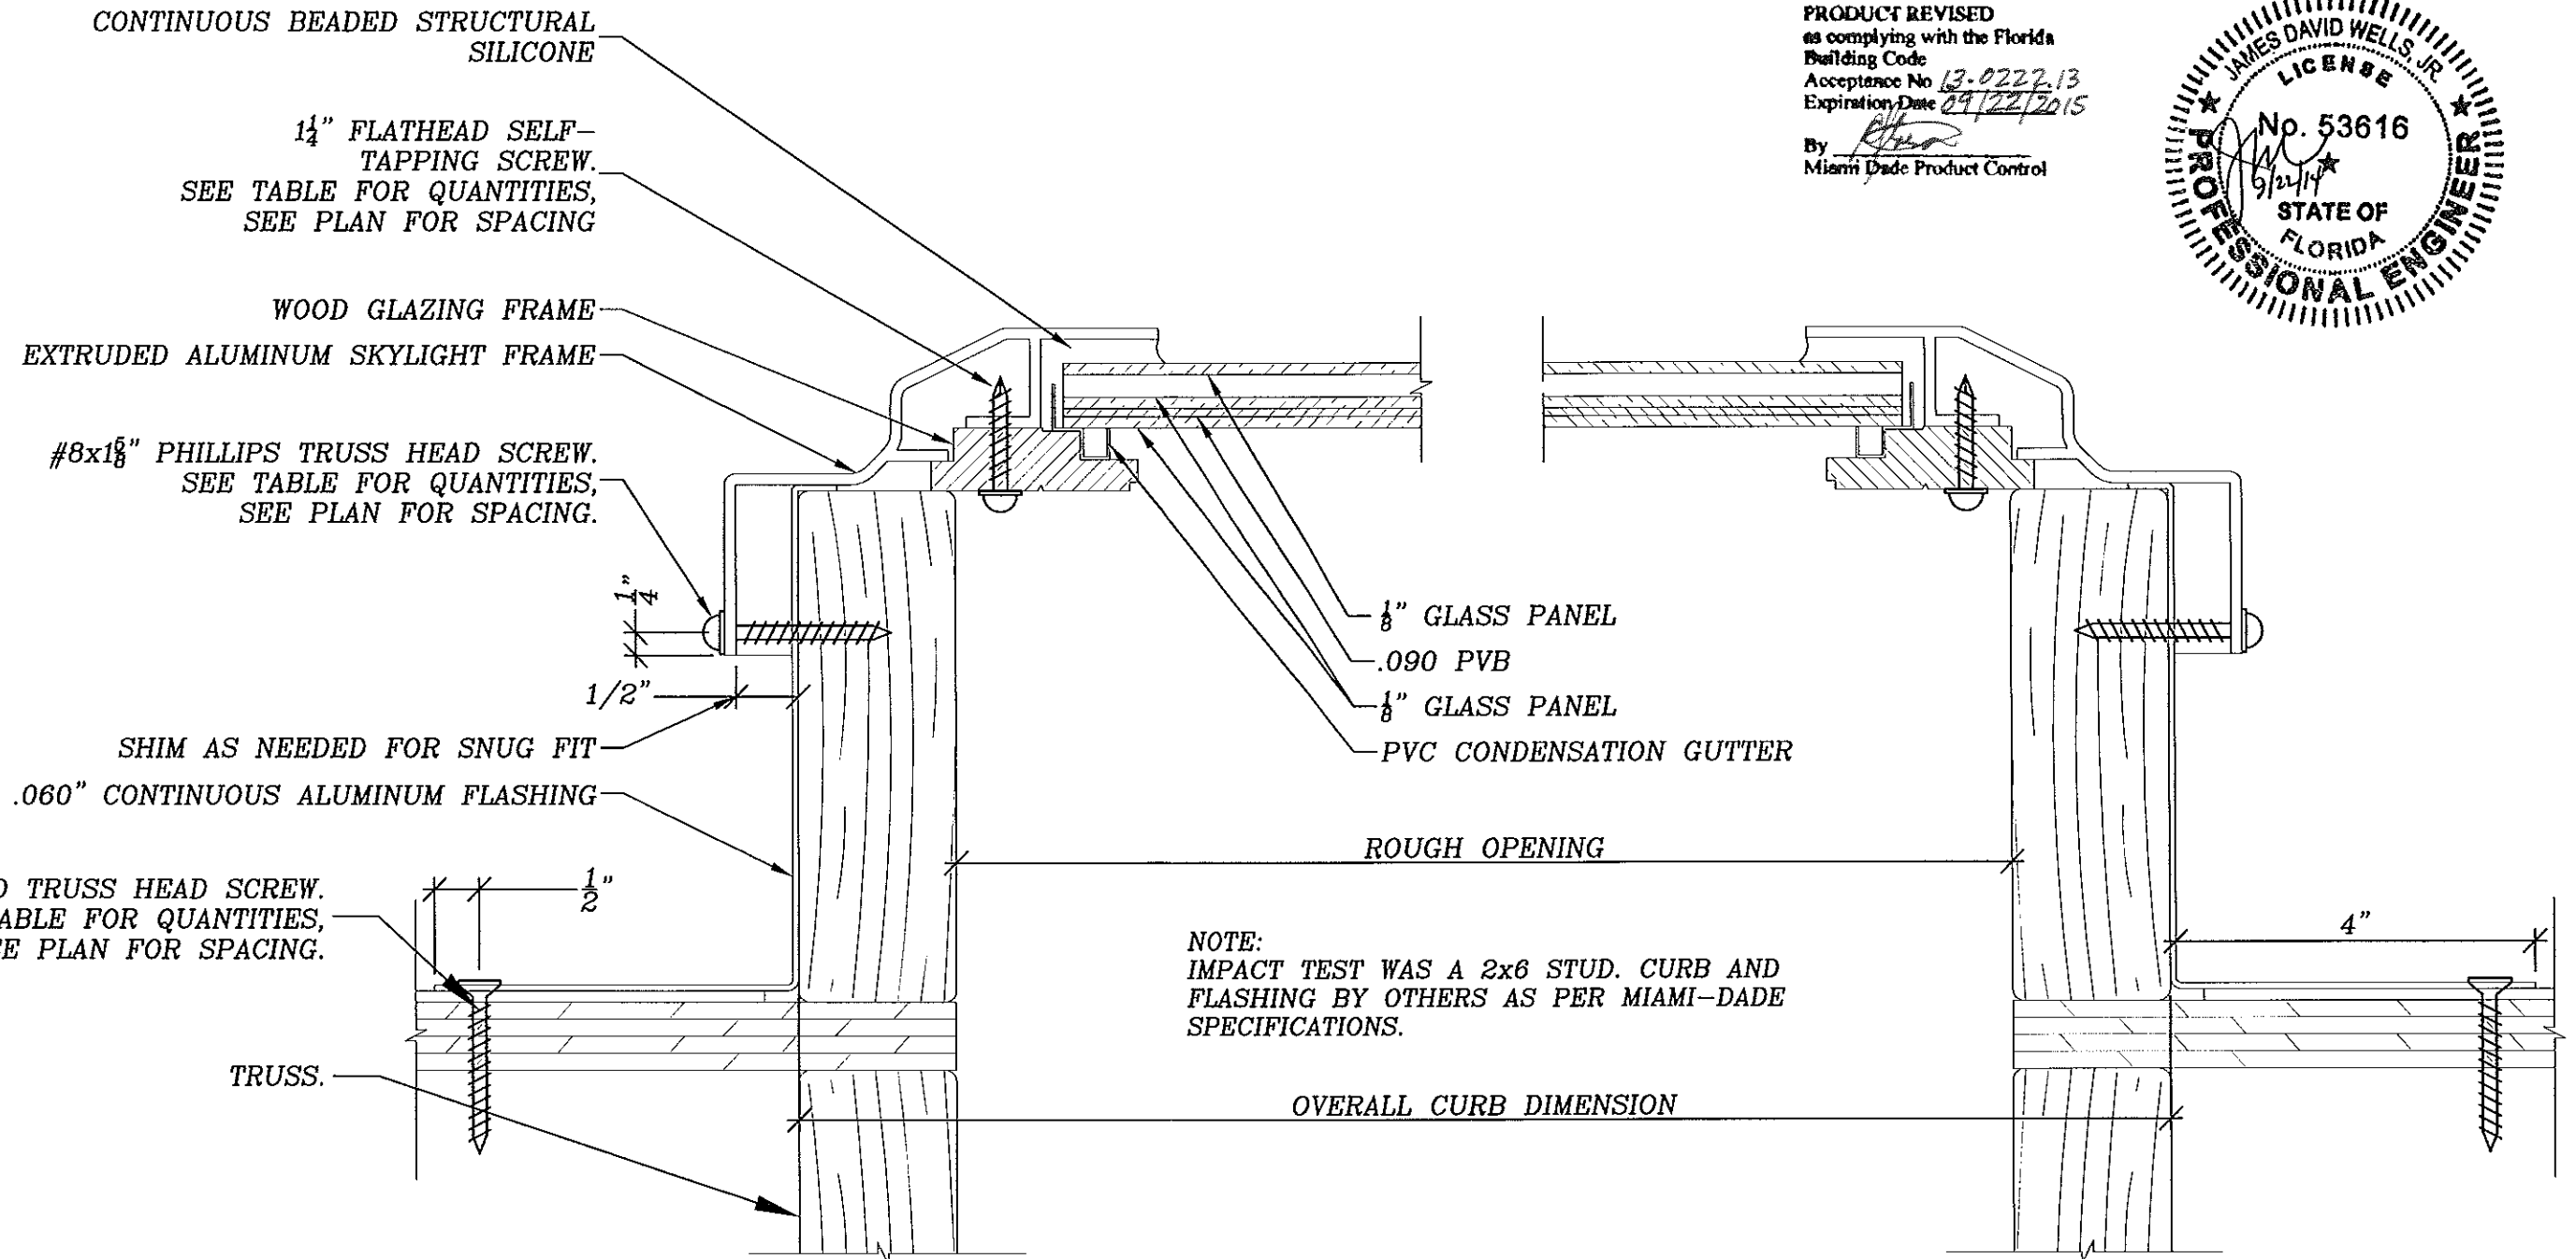

PRODUCT REVISED
as complying with the Florida
Building Code
Acceptance No. 13-0227-13
Expiration Date 09/22/2015
By *[Signature]*
Miami Dade Product Control

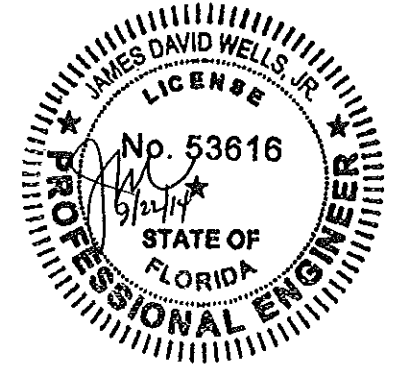

DRAWINGS PREPARED FOR:

KENNEDY SKYLIGHTS

PROJECT NAME:

**ICMG
SKYLIGHT SECTION**

Engineer of Record: James D. Wells, Jr., P.E.
Professional Engineer No. 53616
J & L Wells Consulting LLC
1453 Arbutus Circle
Oviedo, FL 32765
(407) 496-5489
Certificate of Authorization No. 27162

PROJECT #:

DATE: 7.1.2010

SCALE: AS NOTED

REV.	DATE	DESCRIPTION

SHEET:

4 of 4

DRAWN BY: RV
CHECKED BY: RV
DRAWING FILE: